


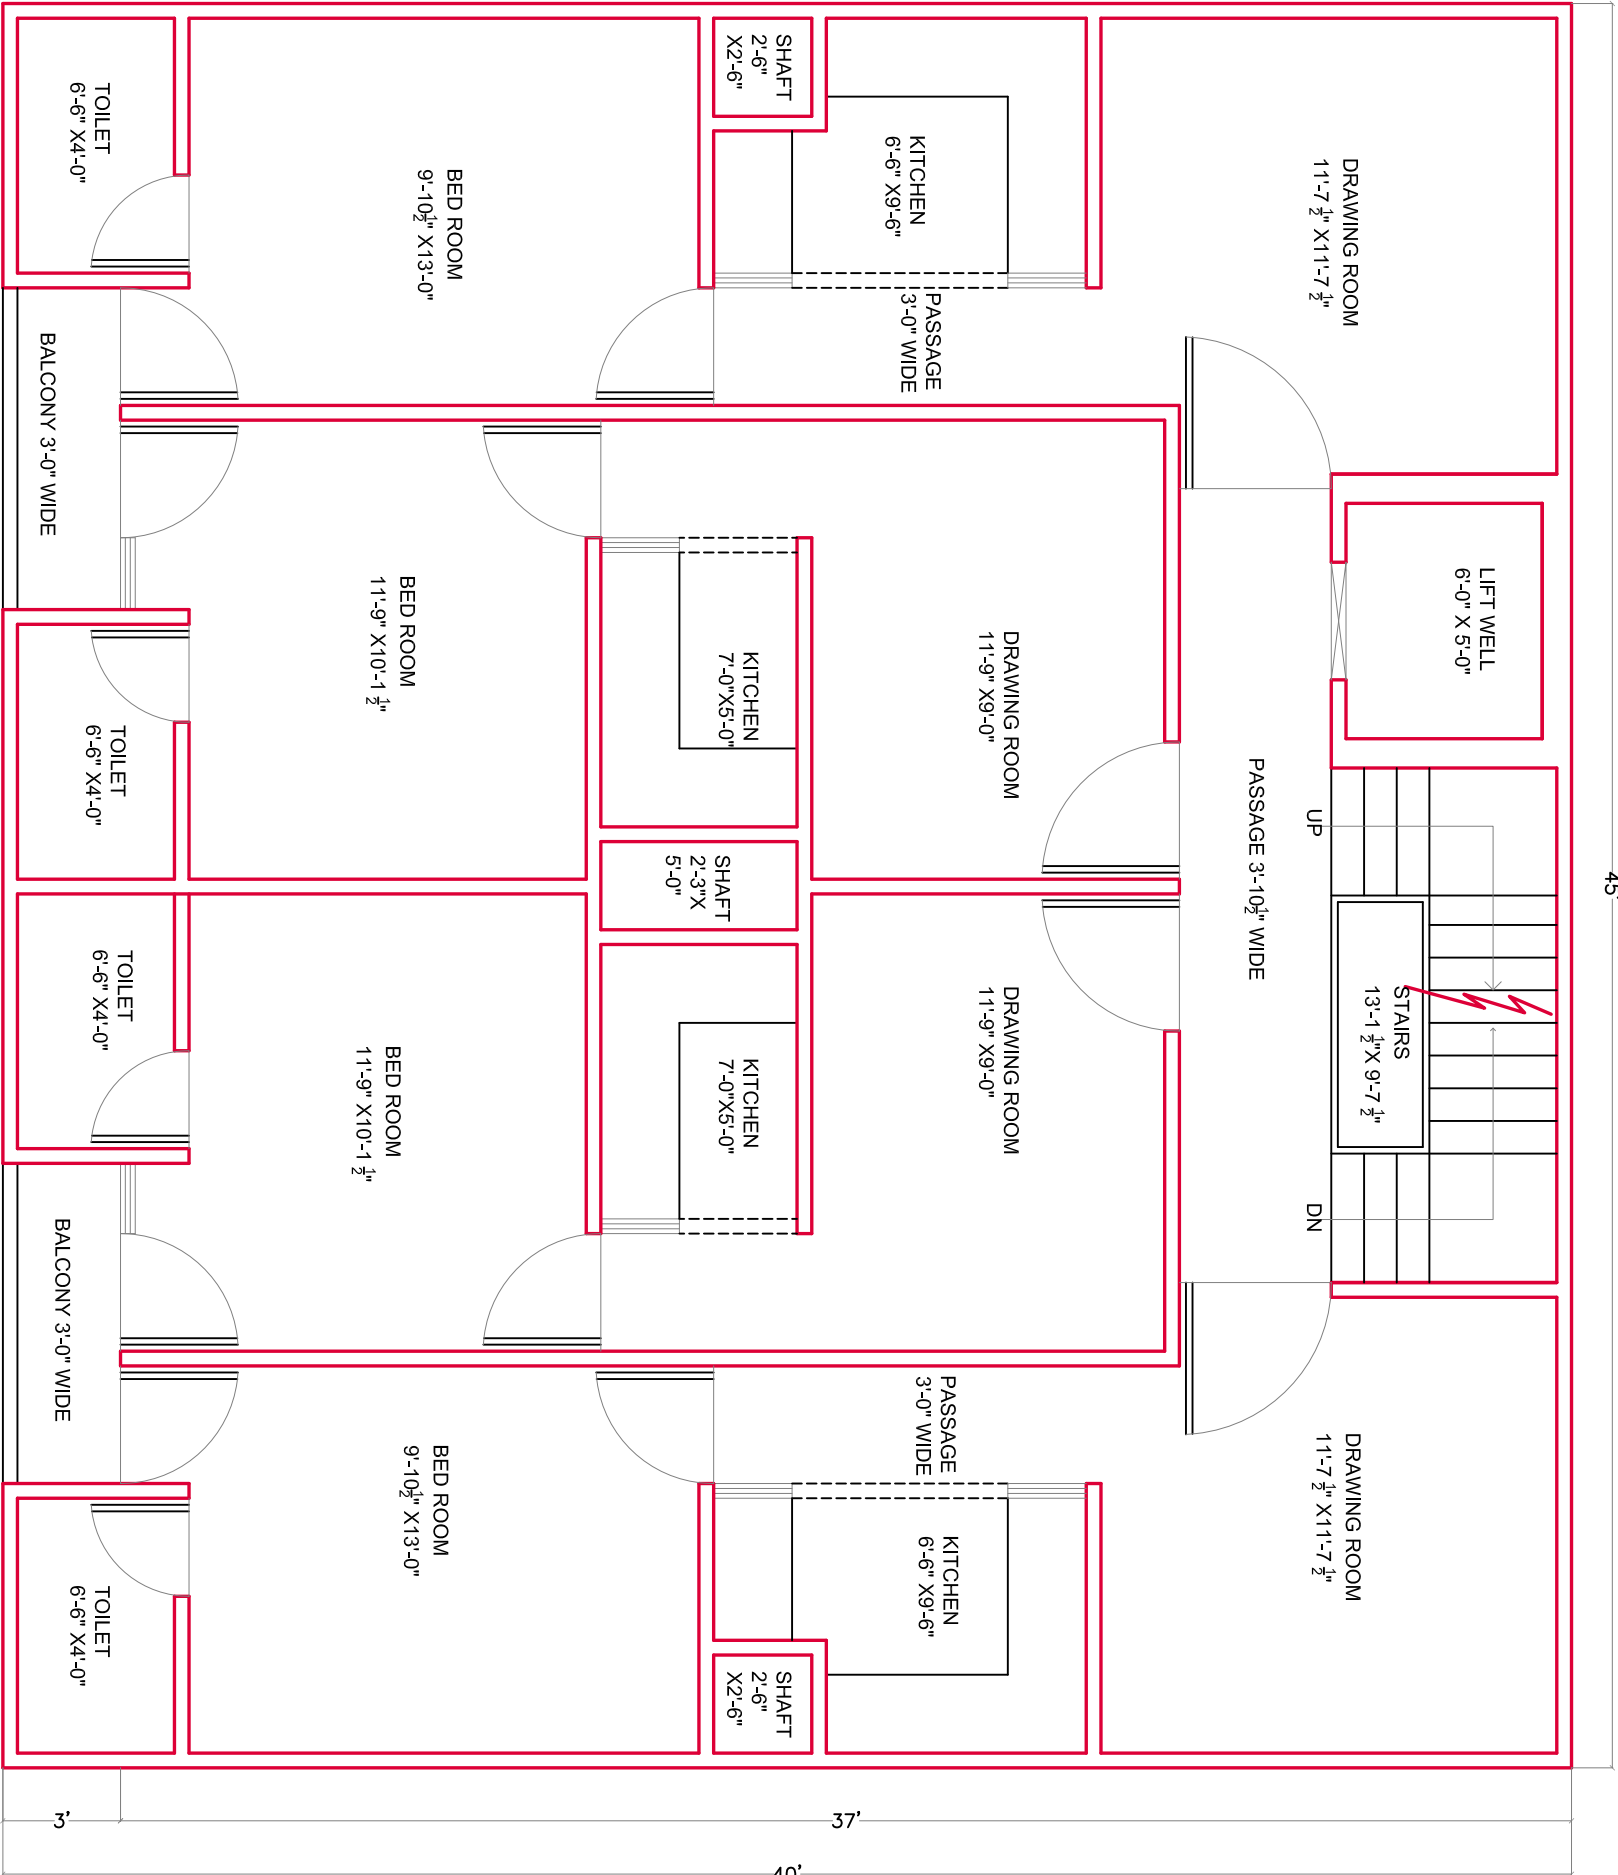

ADJOINING PROPERTY

45'

ADJOINING PROPERTY

ADJOINING PROPERTY

MAIN ACCESS ROAD

TYPICAL FLOOR PLAN CONCEPT PLAN	1	RESIDENCE AT :- RISHIKESH.	DATE :- 13 AUG 2024	DESIGN BY :- SHAHID HUSSAIN 9971070657	MULTIVIEW ARCHITECTS 446, SITE-1, VIKASPURI, NEW DELHI -110018	
------------------------------------	---	-------------------------------	------------------------	---	--	--